



Goodwyn Mills Cawood
11 North Water Street
Suite 19290
Mobile, Alabama 36602
T 251.460.4006
F 251.460.4423

TRANSMITTAL COVER SHEET

DATE: December 9, 2024

PAGE: 1 of 2 (INCLUDING THIS PAGE)

TO: ALL CONTRACTORS

FROM: ROBBIE STROM

PROJECT: MID-ISLAND BEACH ACCESS PARK - SOUTHSIDE
FOR THE TOWN OF DAUPHIN ISLAND
GMC PROJECT NO. CMOB230055

RE: ADDENDUM #2

PLEASE COMPLETE BELOW AND RETURN IMMEDIATELY.

Ashley Morris
Email: Ashley.Morris@gmcnetwork.com

I, the undersigned, hereby acknowledge receipt of this Addendum.

Authorized Representative of Contractor

Date

Company Name

Telephone

Contractor's License Number (if applicable)



ADDENDUM NUMBER 2

MID-ISLAND BEACH ACCESS PARK – SOUTHSIDE

FOR

THE TOWN OF DAUPHIN ISLAND

GMC PROJECT NO. CMOB230055

1. Revisions to Project Manual

- 1.1 The following revisions are hereby added as Addendum No. 1 to the referenced Project Manual and Plans and shall be considered when preparing bids.

2. Questions


- 2.1 **Do you have a detail for the alternate split rail fence or is it the standard two rail 8'OC post fence system?**
See the attached detail.
- 2.2 **Are we to bore under Bienville or cut and patch? If it is cut and patch, can you provide a detail?**
After discussing further with Dauphin Island Water and Sewer Authority (DIWSA), there is an 8" waterline on the south side of Bienville Blvd. in the right-of-way that runs across our project. DIWSA will provide the service connection on the 8" line. Therefore, a road crossing will not be needed. Contractor will be required to provide the pipe from the service connection to the hose bid and shower location.
- 2.3 **Do the butt connections go on the outside stringers only and the two foot overlap on the inner three?**
Correct, butt connections are only for the outside stringers. Inside stringers will be overlapped as shown.

3. Acknowledgement of Receipt

- 3.1 Receipt of Addendum shall be acknowledged in two ways:
- 3.1.1 Note on (EJCDC C-410) Bid Form of the Project Manual – Bidder acknowledges receipt of "Addendum No. 2" and date of "December 9, 2024".
- AND**
- 3.1.2 EMAIL GMC ashley.morris@gmcnetwork.com with the signed transmittal which confirms the addendum has been received and is legible.

4. Conclusion

- 4.1 This is the end of Addendum Number 2, dated Monday, December 9, 2024.

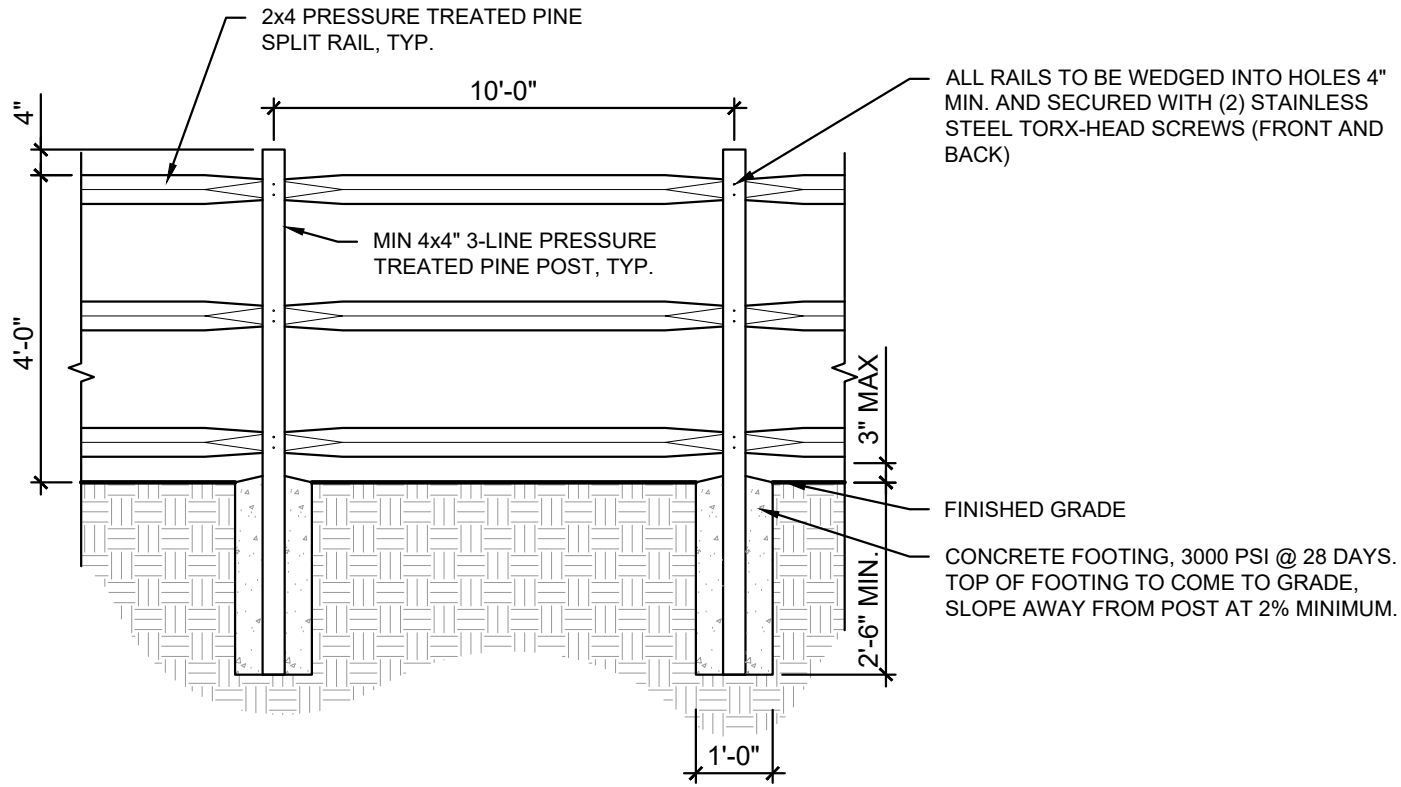

SPLIT RAIL FENCE DETAIL
N.T.S



11 North Water Street, Suite 19290
Mobile, AL 36602
T 251.460.4006

DATE REV.	BY	APPROV.

DETAIL

DATE CREATED: 12.09.2024
DRAWN BY: MW

MID-ISLAND BEACH PARK SOUTH
CMOB230055

SCALE: NTS
FILE LOCATION: